

# Phase 2 Site Plan

City Submission - Crate & Barrel Auto Turn Study



**The Village at Gulfstream Park**  
Hallandale Beach, Florida  
Gulfstream Park, LLC

PHASE 2 SITE PLAN  
CITY SUBMISSION  
CRATE & BARREL AUTO TURN STUDY

KA/jn  
05044-01  
Drawn By:  
TFS  
Scale:  
1"=50'-0"  
Date:  
12 DEC 08  
Sheet #  
**EXHIBIT  
AT-1A**

**ka**  
cleveland  
1444  
cleveland, ohio 44113  
216.781.9144

**tampa**  
1444  
tampa, florida 33606  
813.434.9000


ka.com

X:\Projects\05044\Drawings\04 CD\Site Concept\02\_MDP\02\_PHASE 2 DEV\0208-12-12 PHASE 2 City Submission 05044\_recover.dwg -- KA INC.CTB -- Thomas Smecek -- 12/8/2008 3:50:36 PM



**WB-67**

	feet
Tractor Width	: 8.00
Trailer Width	: 8.50
Tractor Track	: 8.00
Trailer Track	: 8.50
Lock to Lock Time	: 6.00
Steering Angle	: 28.40
Articulating Angle	: 75.00

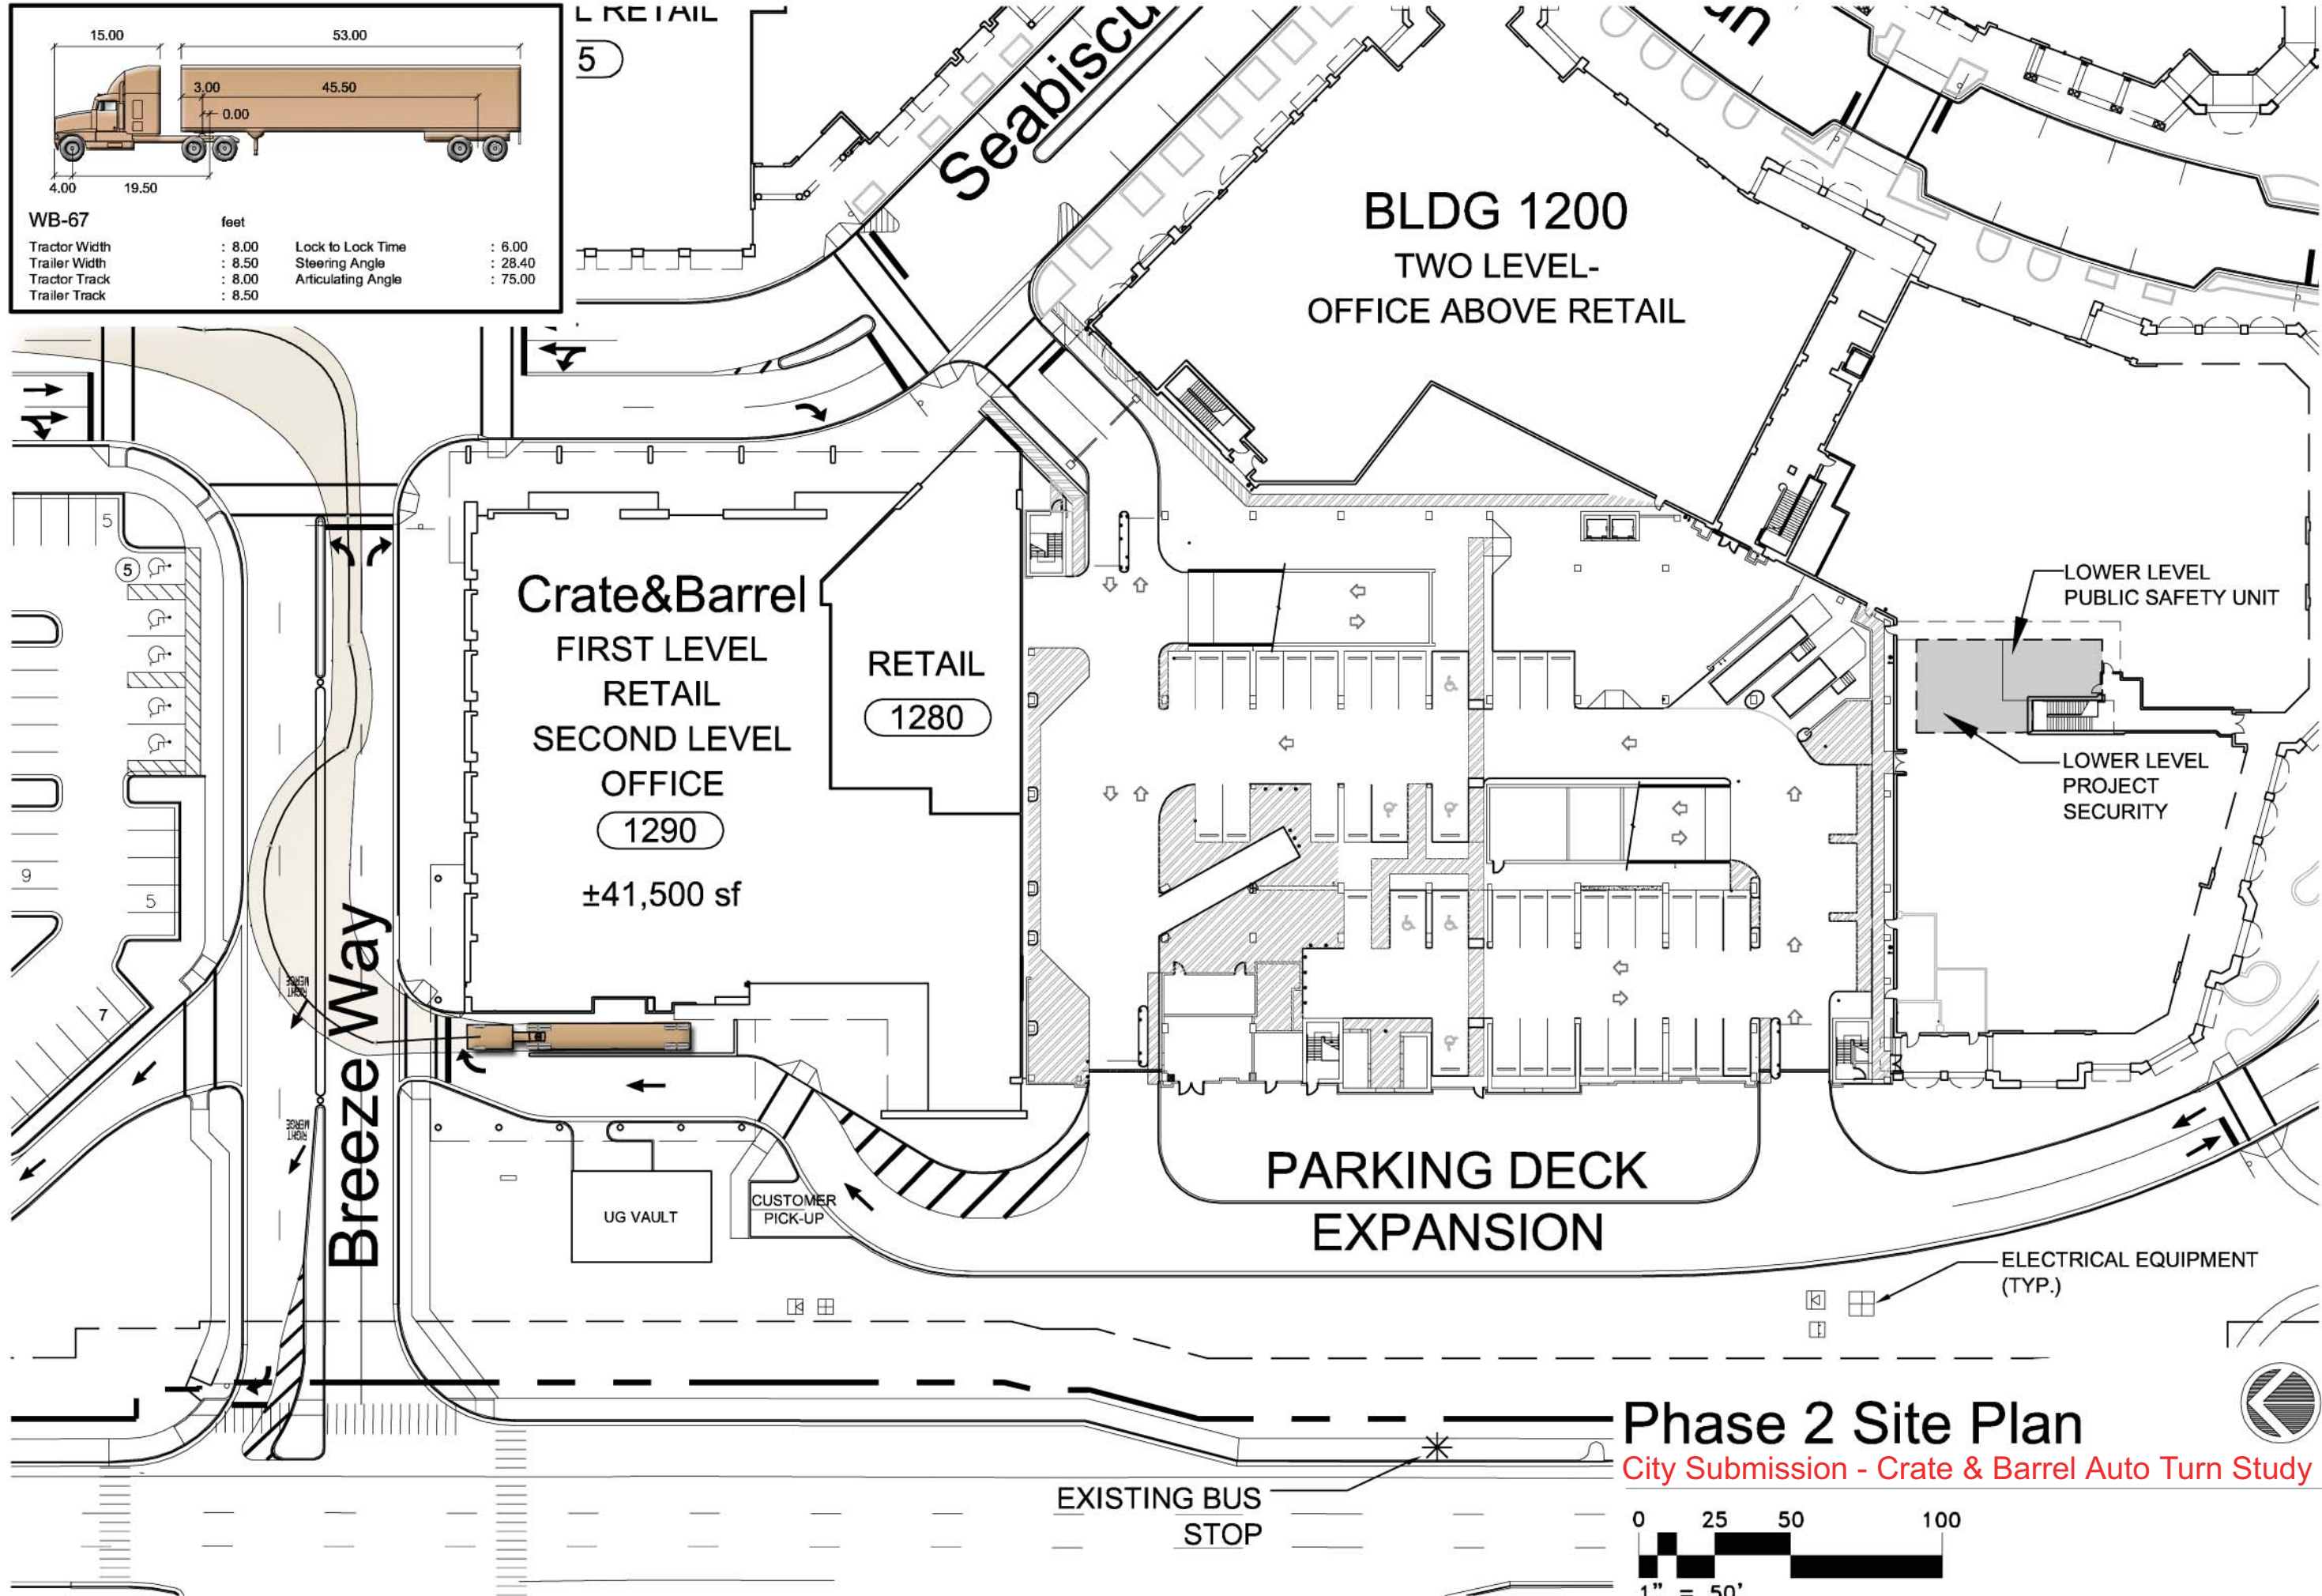

## Phase 2 Site Plan

City Submission - Crate & Barrel Auto Turn Study

**PHASE 2 SITE PLAN**  
**CITY SUBMISSION**  
**CRATE & BARREL AUTO TURN STUDY**

KA/jn: 05044-01  
Drawn By: TFS  
Scale: 1"=50'-0"  
Date: 12 DEC 08  
Sheet #

**EXHIBIT AT-1B**

**The Village at Gulfstream Park**  
Hallandale Beach, Florida  
Gulfstream Park, LLC

**ka** tampa  
cleveland  
1400 Cleveland Ave., Suite 400  
Tampa, Florida 33606  
813.434.9000  
tampac.com

X:\Projects\05044\Drawings\04\_CD\Site Concept\02\_MDP\02\_PHASE 2 DEV\2008-12-12 PHASE 2 City Submission 05044\_recover.dwg - KA INC.CTB - Thomas Smecek - 12/9/2008 9:03:26 AM











